


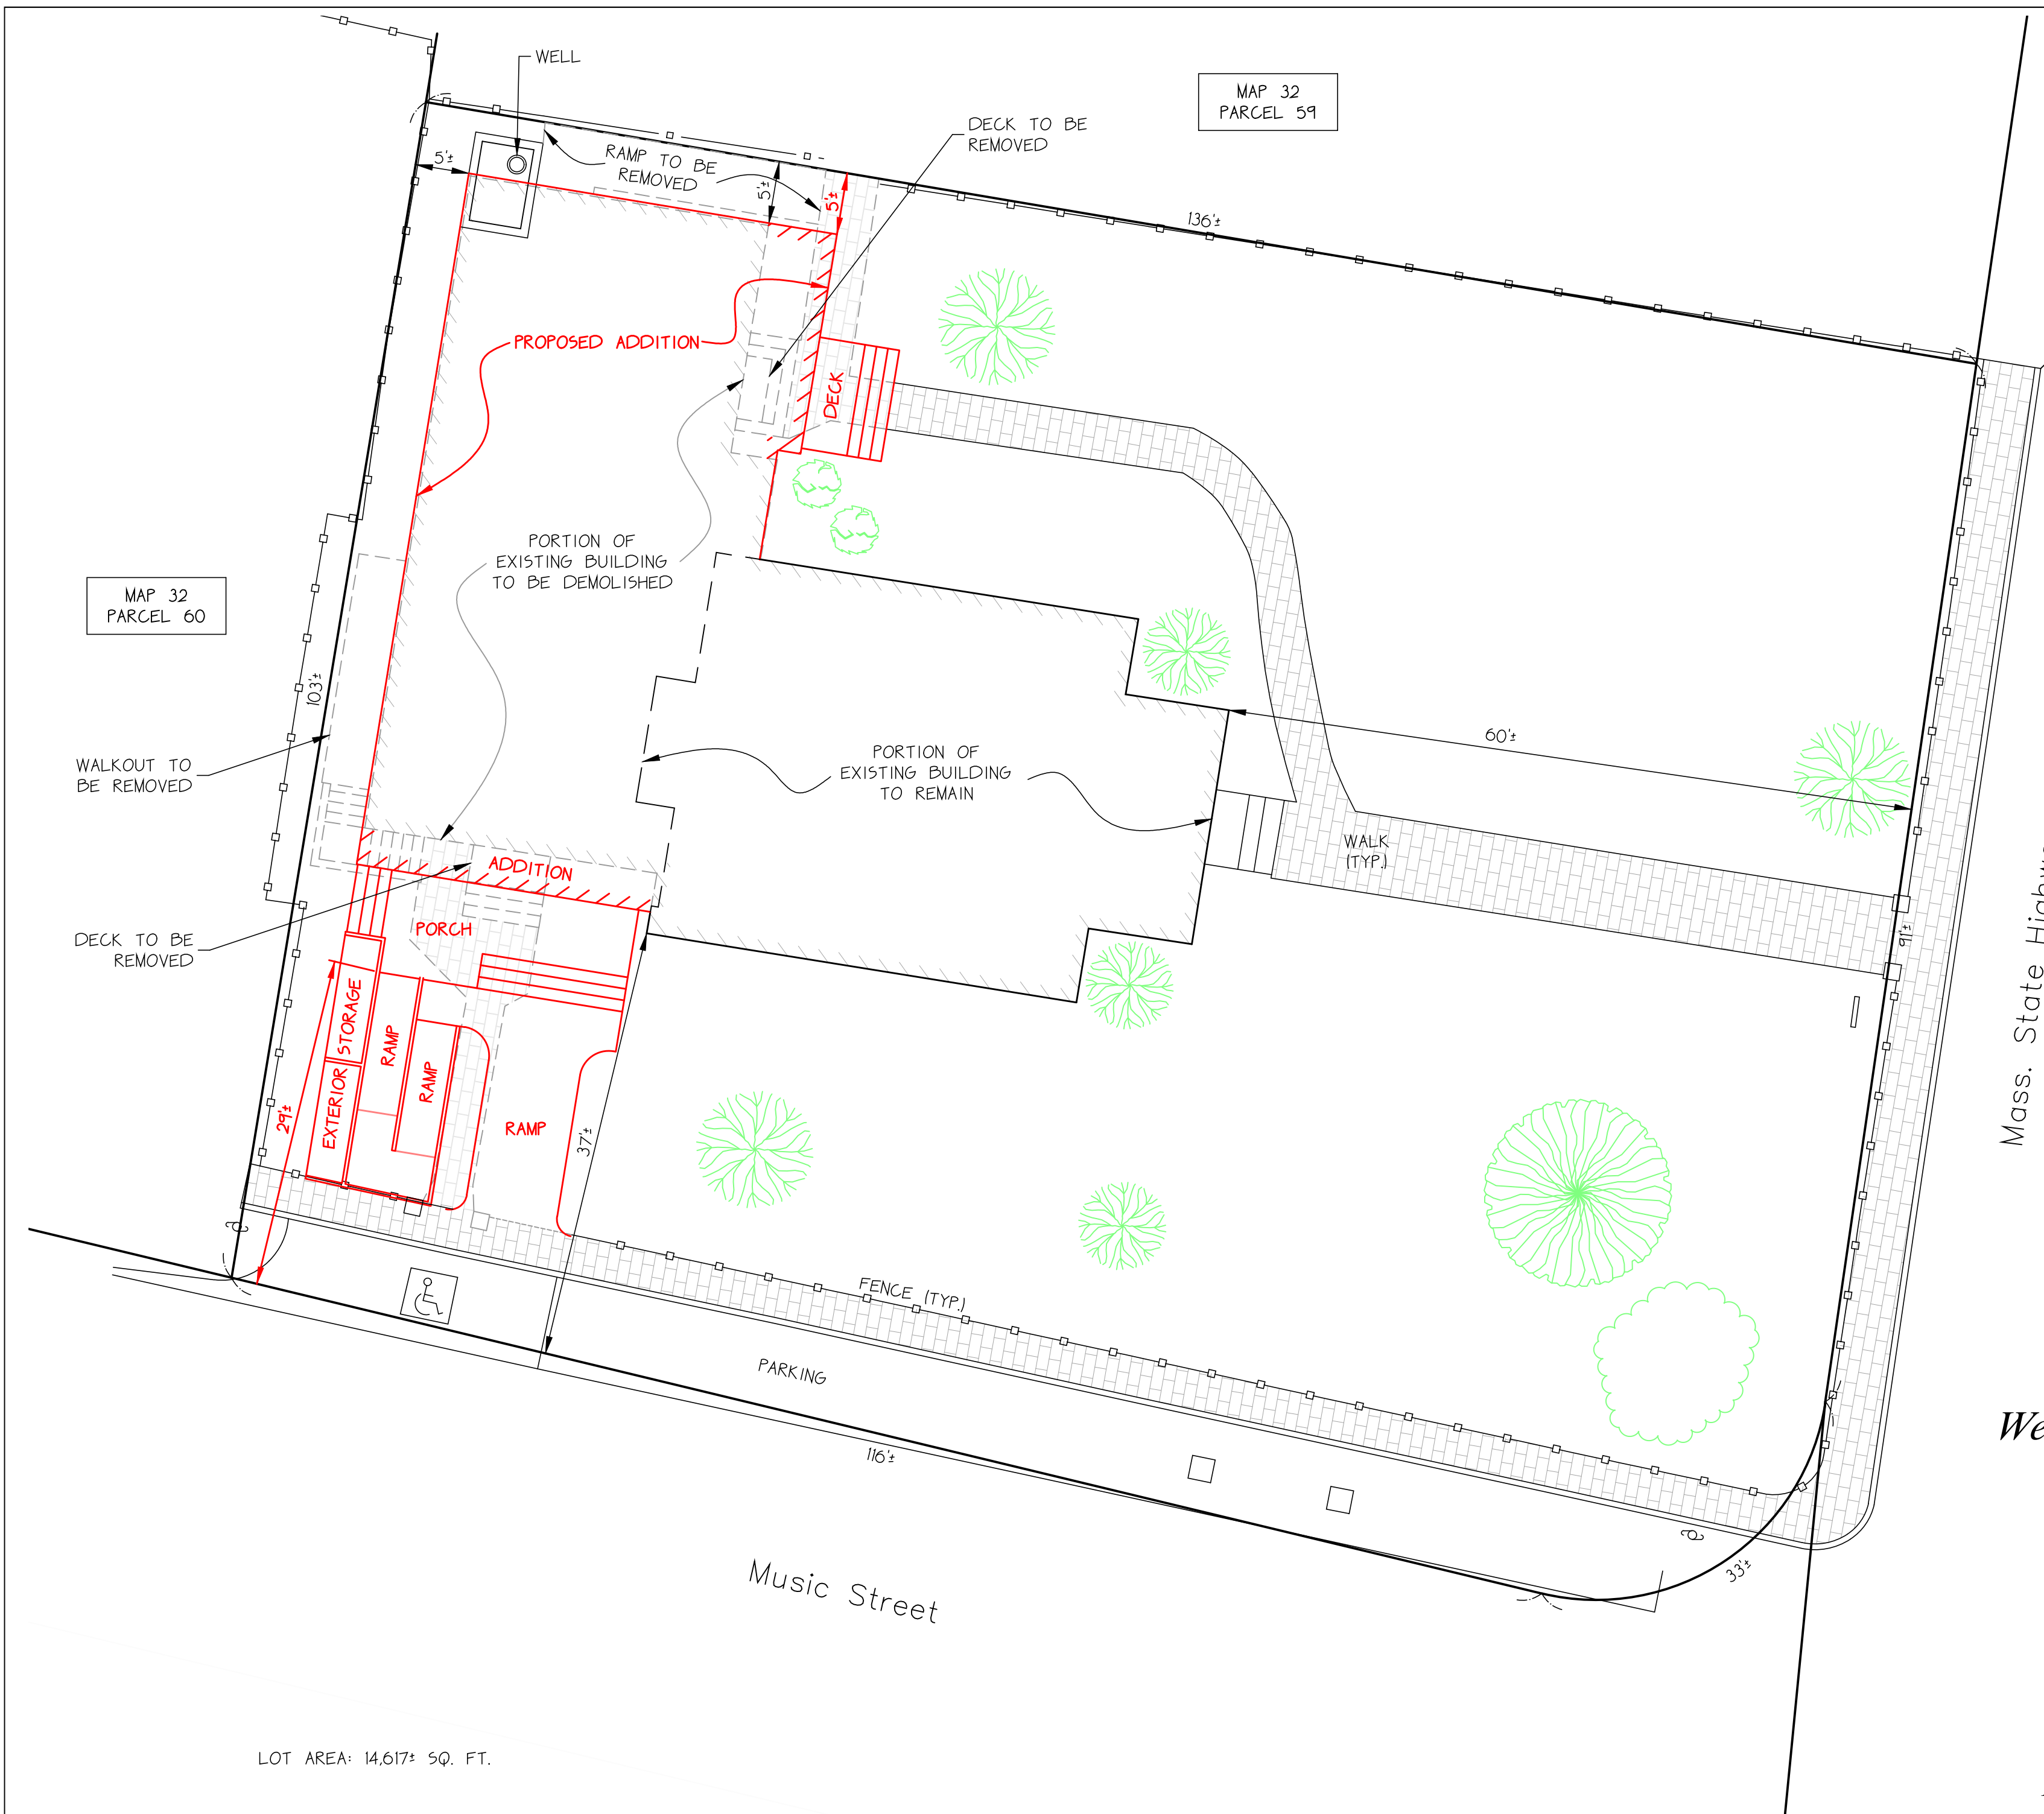

COMMONWEALTH OF MASSACHUSETTS
CHARLES R. GILSTAD
35782
PROFESSIONAL LAND SURVEYOR
Charles R. Gilstad
8/27/26

Site Plan
in
West Tisbury, Massachusetts
Assessor Parcel 32-61
prepared for
West Tisbury Congregational Church

Scale 1"=10' August 27, 2026

professional civil engineers
**Sourati Engineering
Group LLC**
professional land surveyors

P.O. Box 4458
107 Beach Road, Suite 202
Vineyard Haven, MA 02568
Phone (508) 693-9933 souratigroup.com